


Montenegro  
Budva, Kuljače (Manastir Duljevo)  
New house 190 sqm. living space




BONACA DOO

Overview house 2

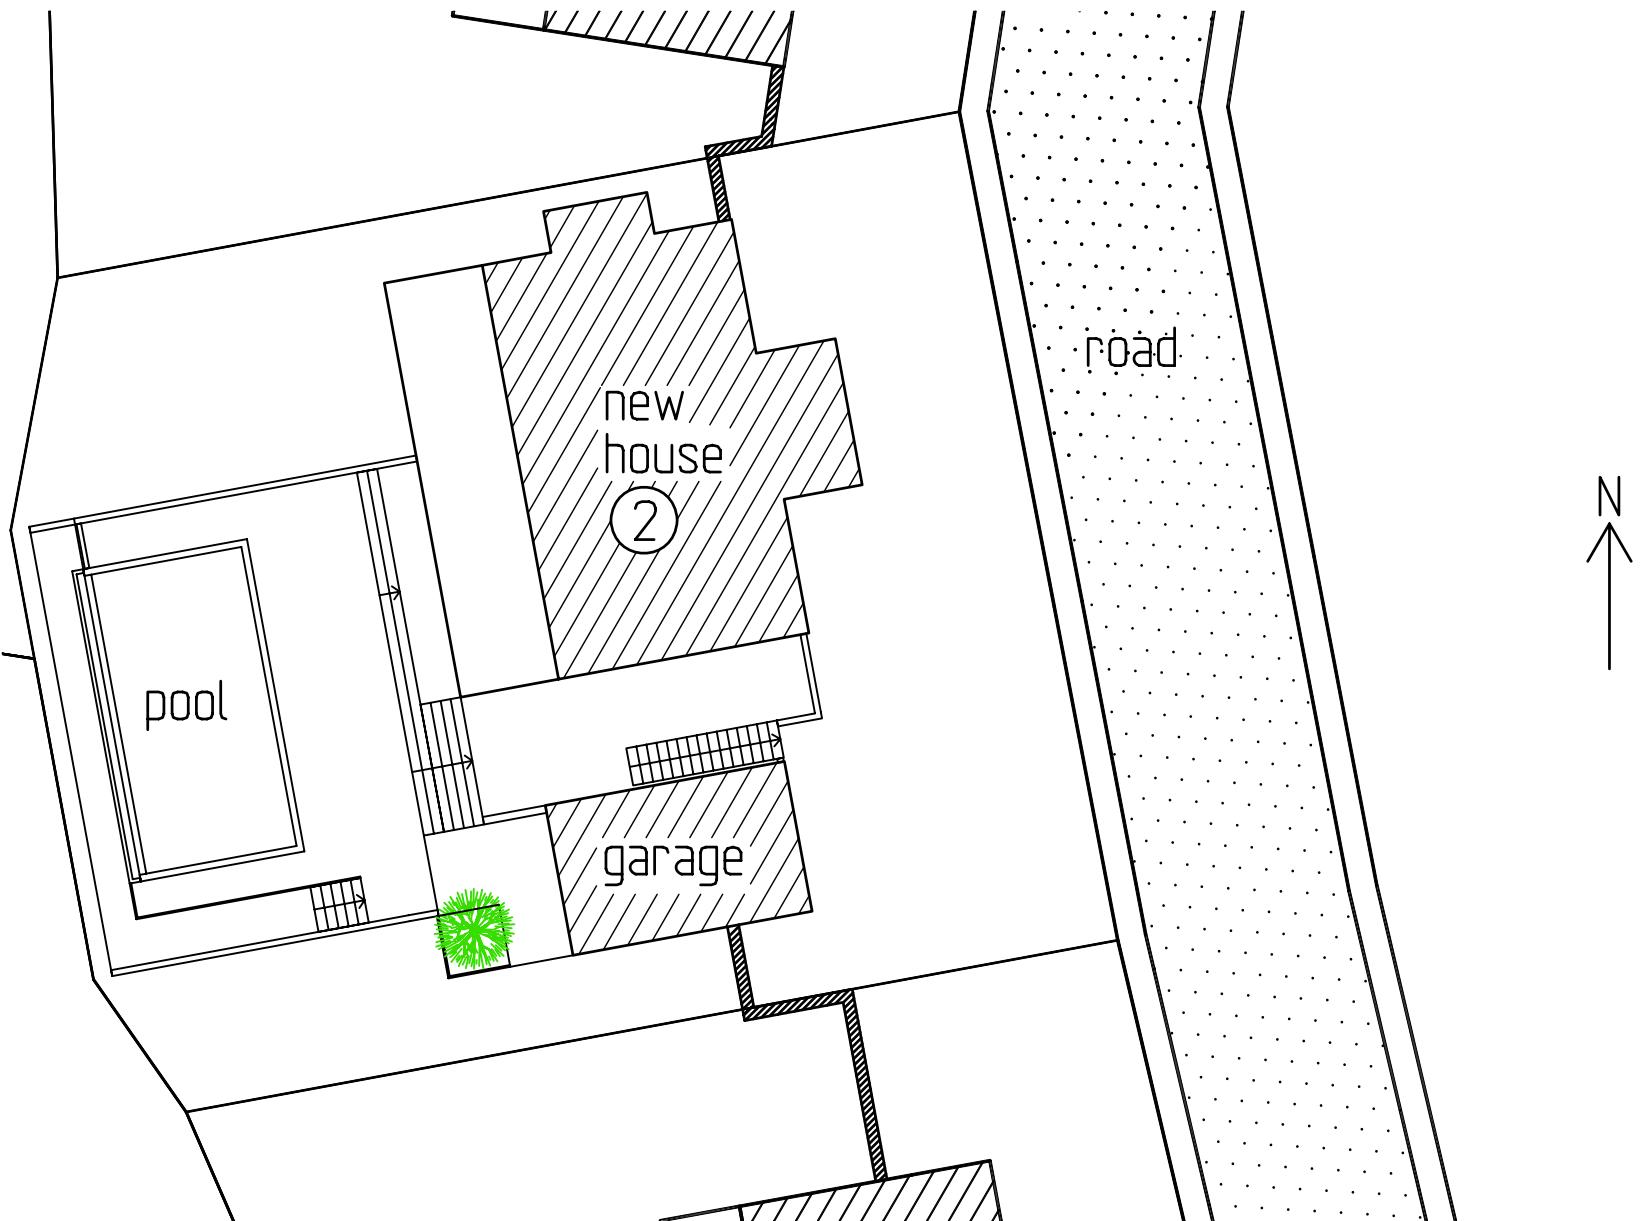


Meter

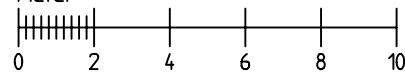


Scale 1:200

## Lower floor


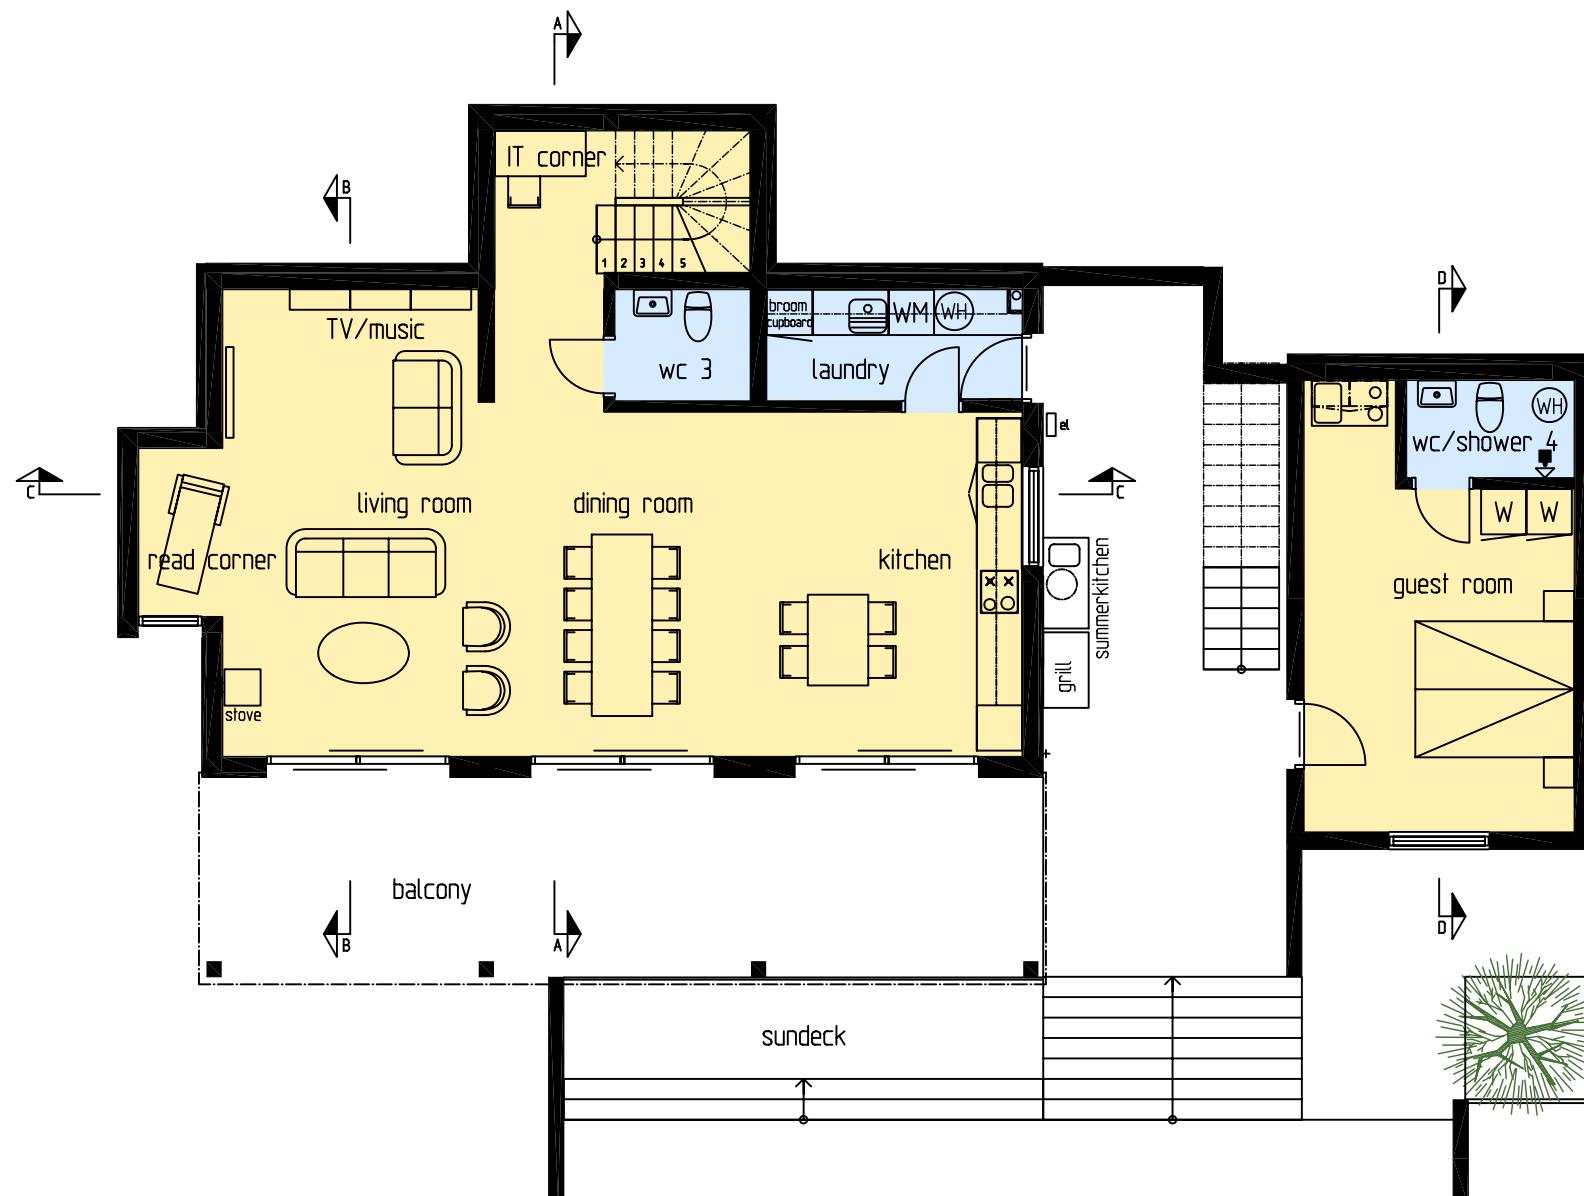


Meter

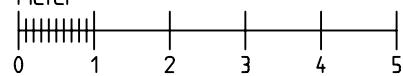


Scale 1:100

## Upper floor

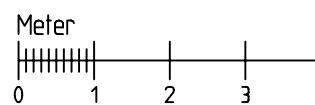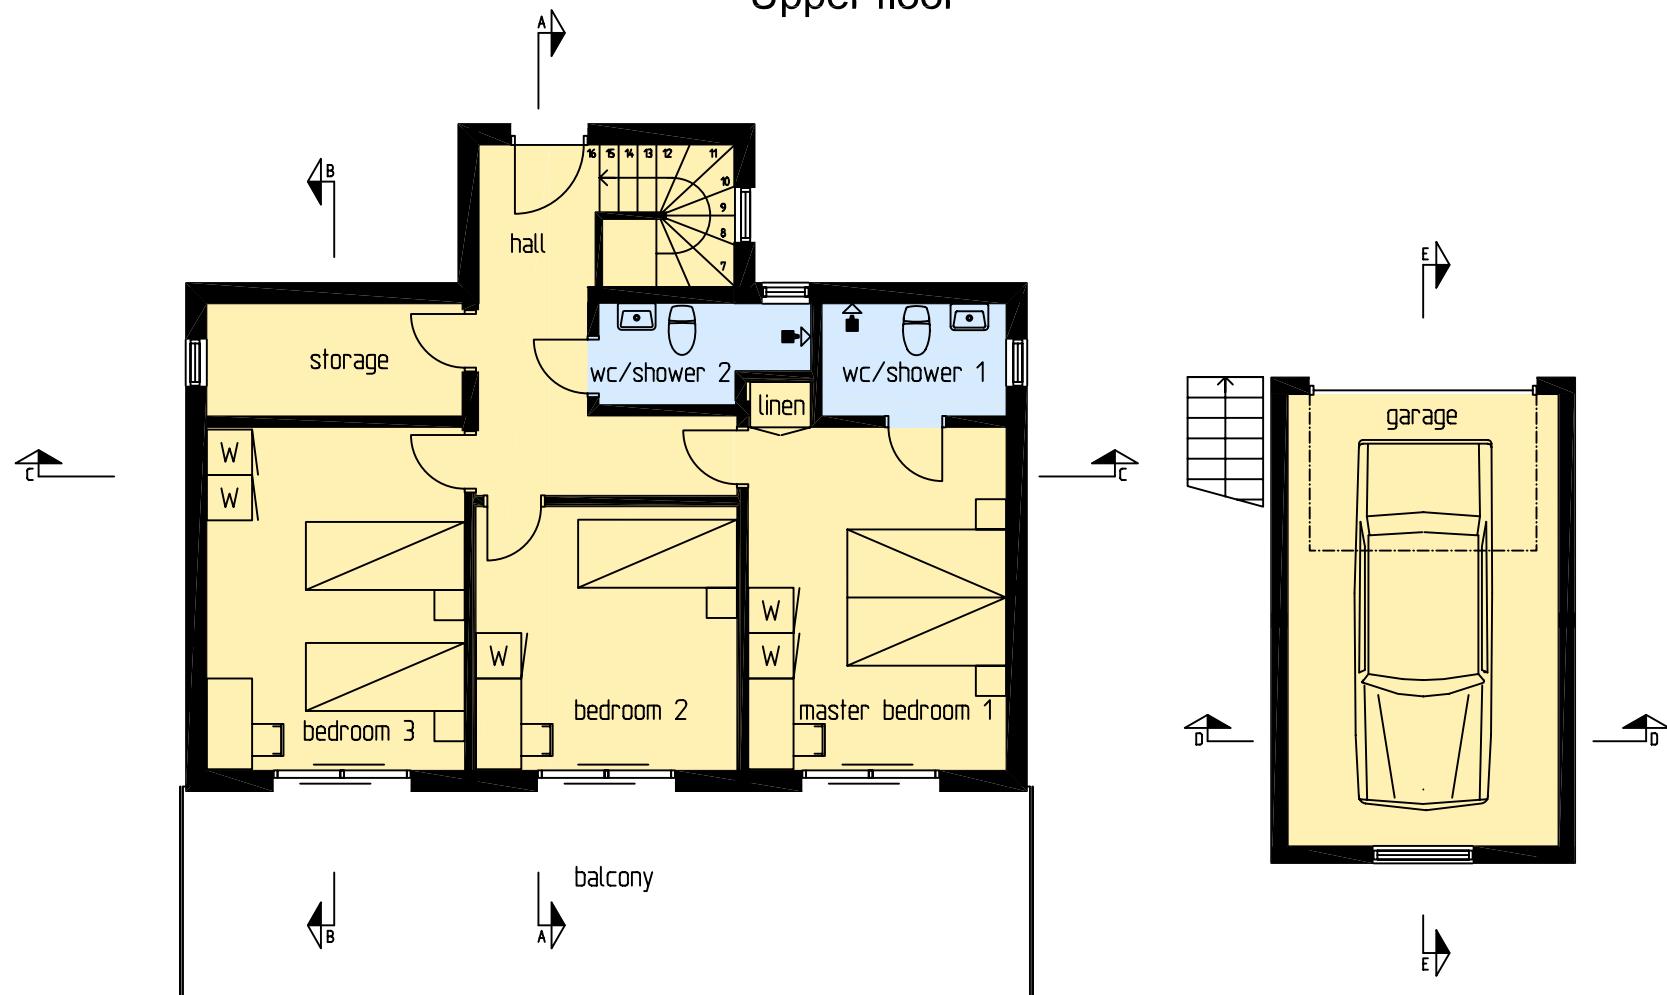


Scale 1:100


Section

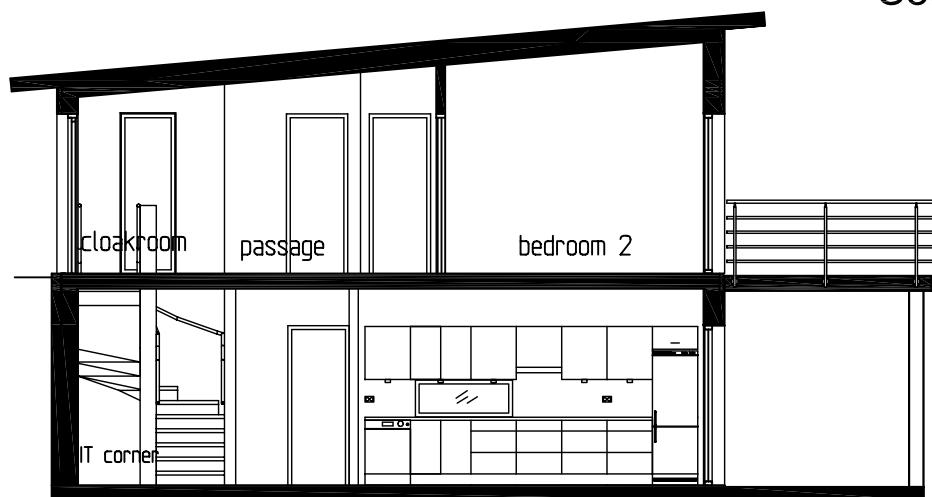


Section A-A

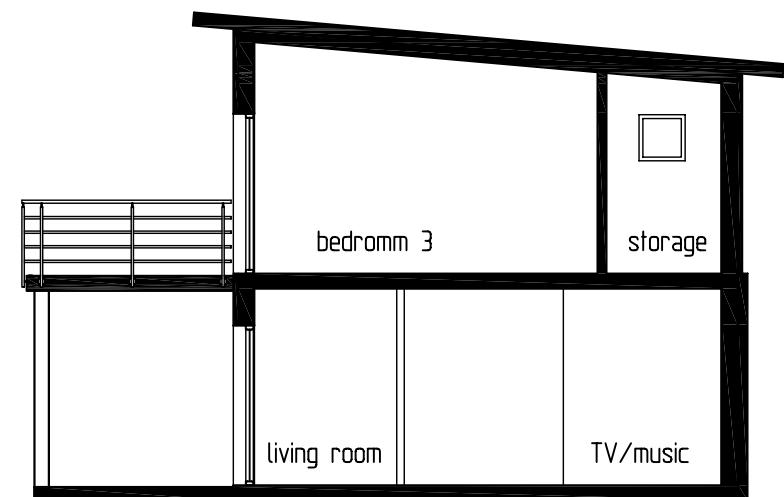

Section B-B

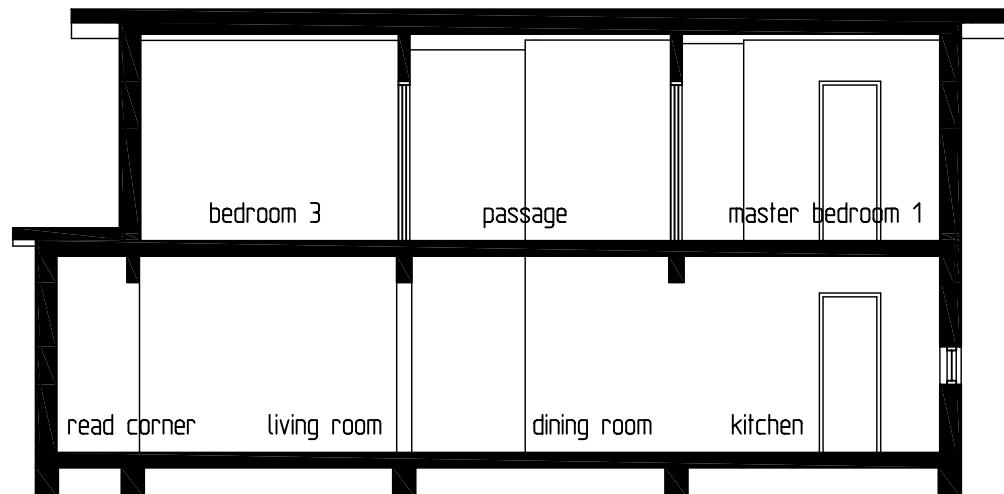


Section C-C

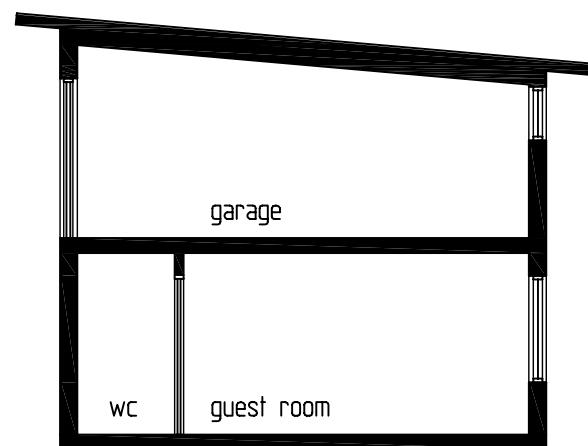


Garage Section D-D


Meter

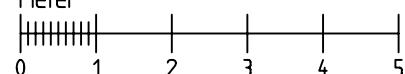

Scale 1:100

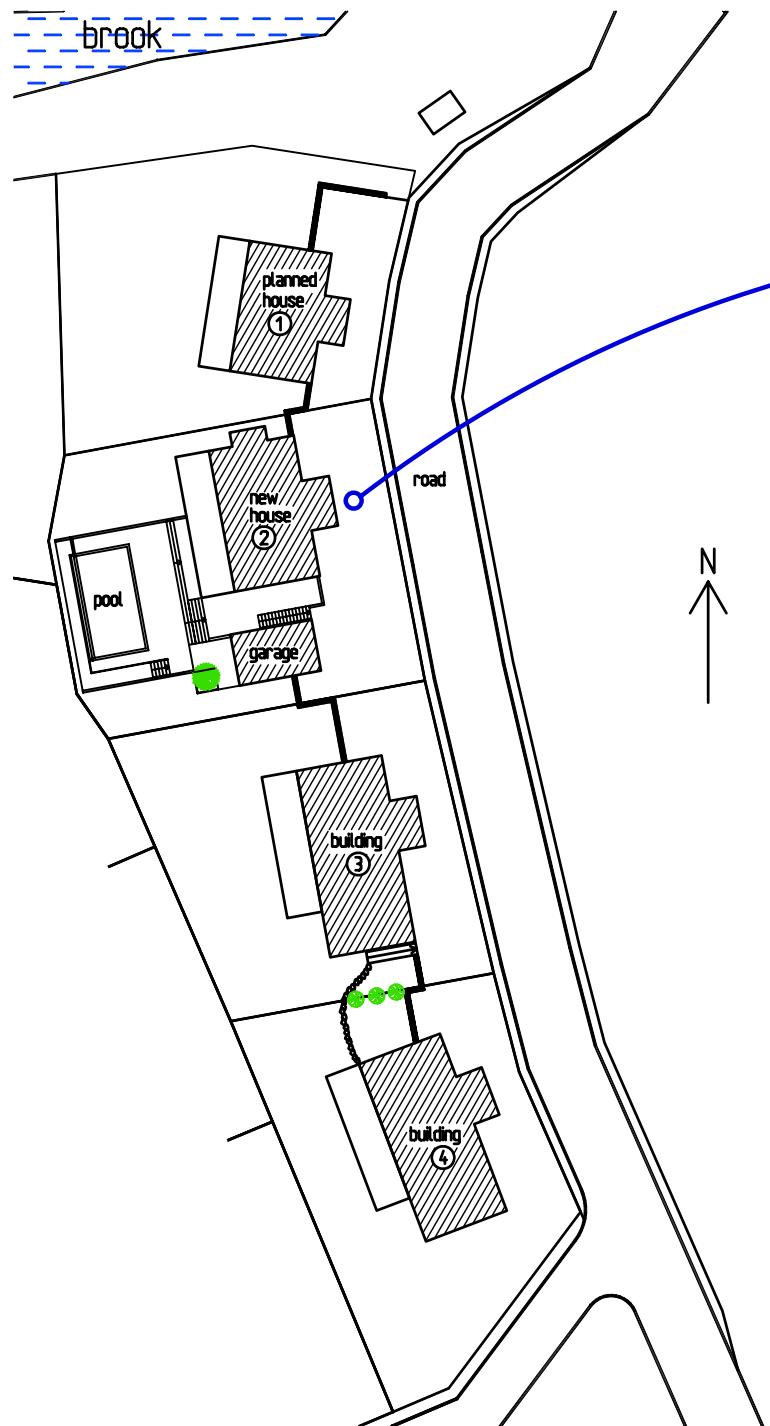

Overview

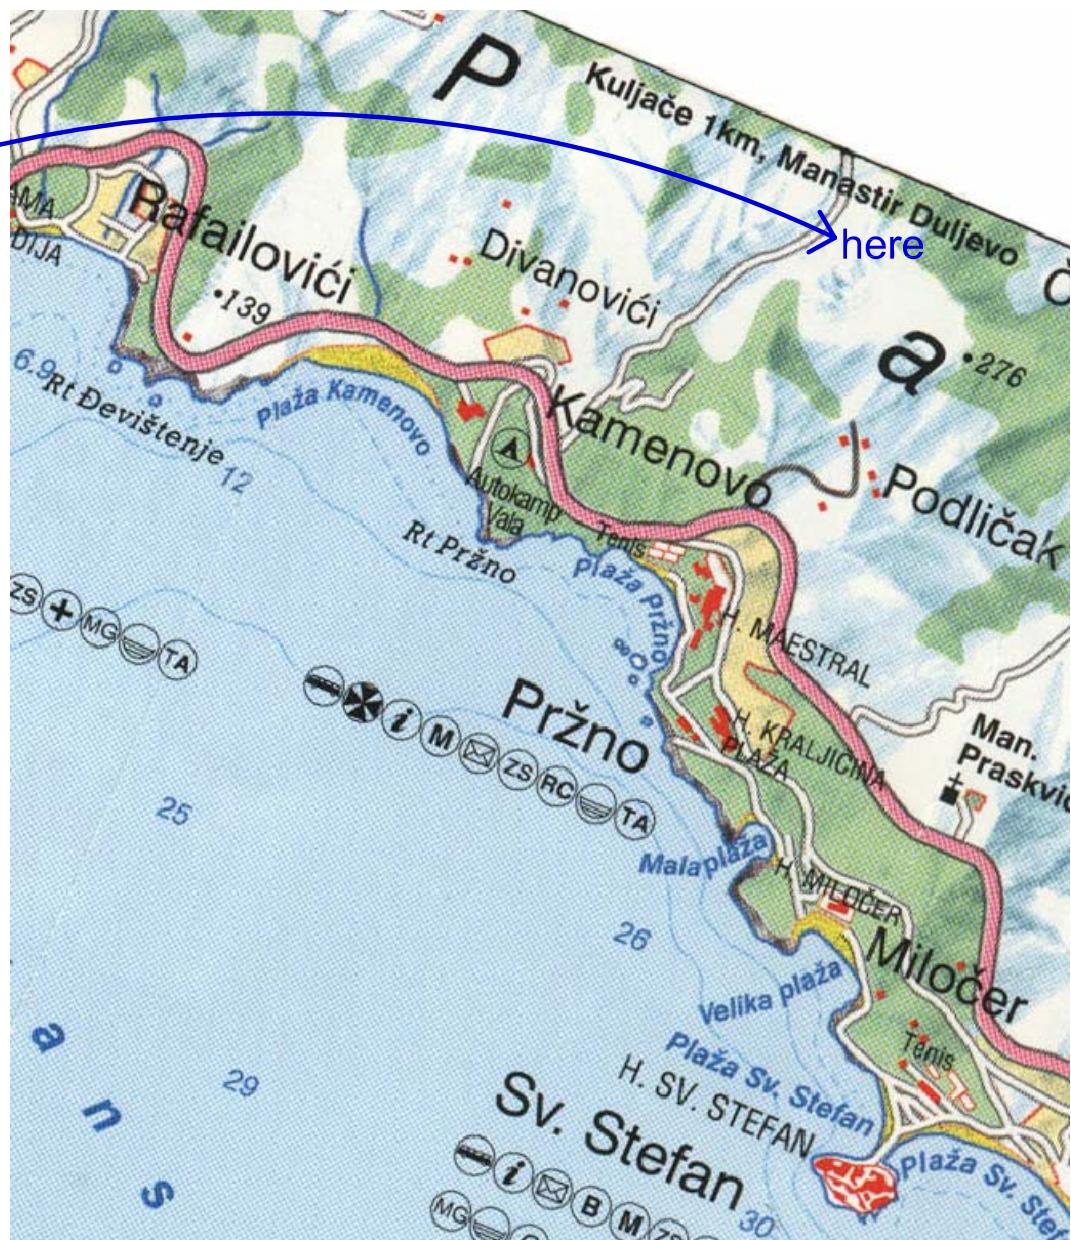

Montenegro  
Budva, Kuljače (Manastir Duljevo)



Montenegro  
Budva, Kuljače (Manastir Duljevo)



Montenegro  
Budva, Kuljače (Manastir Duljevo)

